

Match mark for Sheet No. 26

5290+00

Match mark

5280+00

TALBOT, TENN.

ITEM #2  
SCH. J.


ITEM-1  
SCH. J  
40x100

ITEM #3  
H6D 6LOG

HAMBLEN  
JEFFERSON

COUNTY, TENN.  
COUNTY, TENN.

KEISTER, TENN.



THIS MAP WAS NOT PREPARED OR INTENDED FOR USE AS A REAL ESTATE TITLE MAP. THE RAILWAY COMPANY DOES NOT REPRESENT OR SUGGEST THAT THE PROPERTY LINES AND RIGHT-OF-WAY LINES SHOWN ON THE MAP ARE ACCURATE, OR THAT ANY OTHER INFORMATION ON THE MAP IS CORRECT. THE COMPANY DOES NOT REPRESENT THAT IT HAS CHECKED THIS MAP FOR ACCURACY.

045-001

TRACK NUMBERS REFER TO I.C.C. LIST NUMBERS

### RIGHT-OF-WAY AND TRACK MAP

#### SOUTHERN RAILWAY COMPANY

Operated by the

#### SOUTHERN RAILWAY COMPANY

KNOXVILLE DIVISION

STATION 5068+80 TO STATION 5280+00

SCALE 1 IN. = 400 FT. DEC. 31, 1927

Office of Special Engineer  
Washington, D.C.

STATIONING REFERS TO I.C.C. INVENTORY CHAINAGE-1916

157  
25

Tracks corrected to Dec. 31, 1927